



【舞台図面集】


- Stage Plan / 舞台平面図
- Sectional Plan / 舞台立面図
- Ceiling Plan / 舞台天井図
- Light Plot – Stage Rig
- Light Plot – Front of House Rig

□ Japan Society Stage Plan/舞台平面図

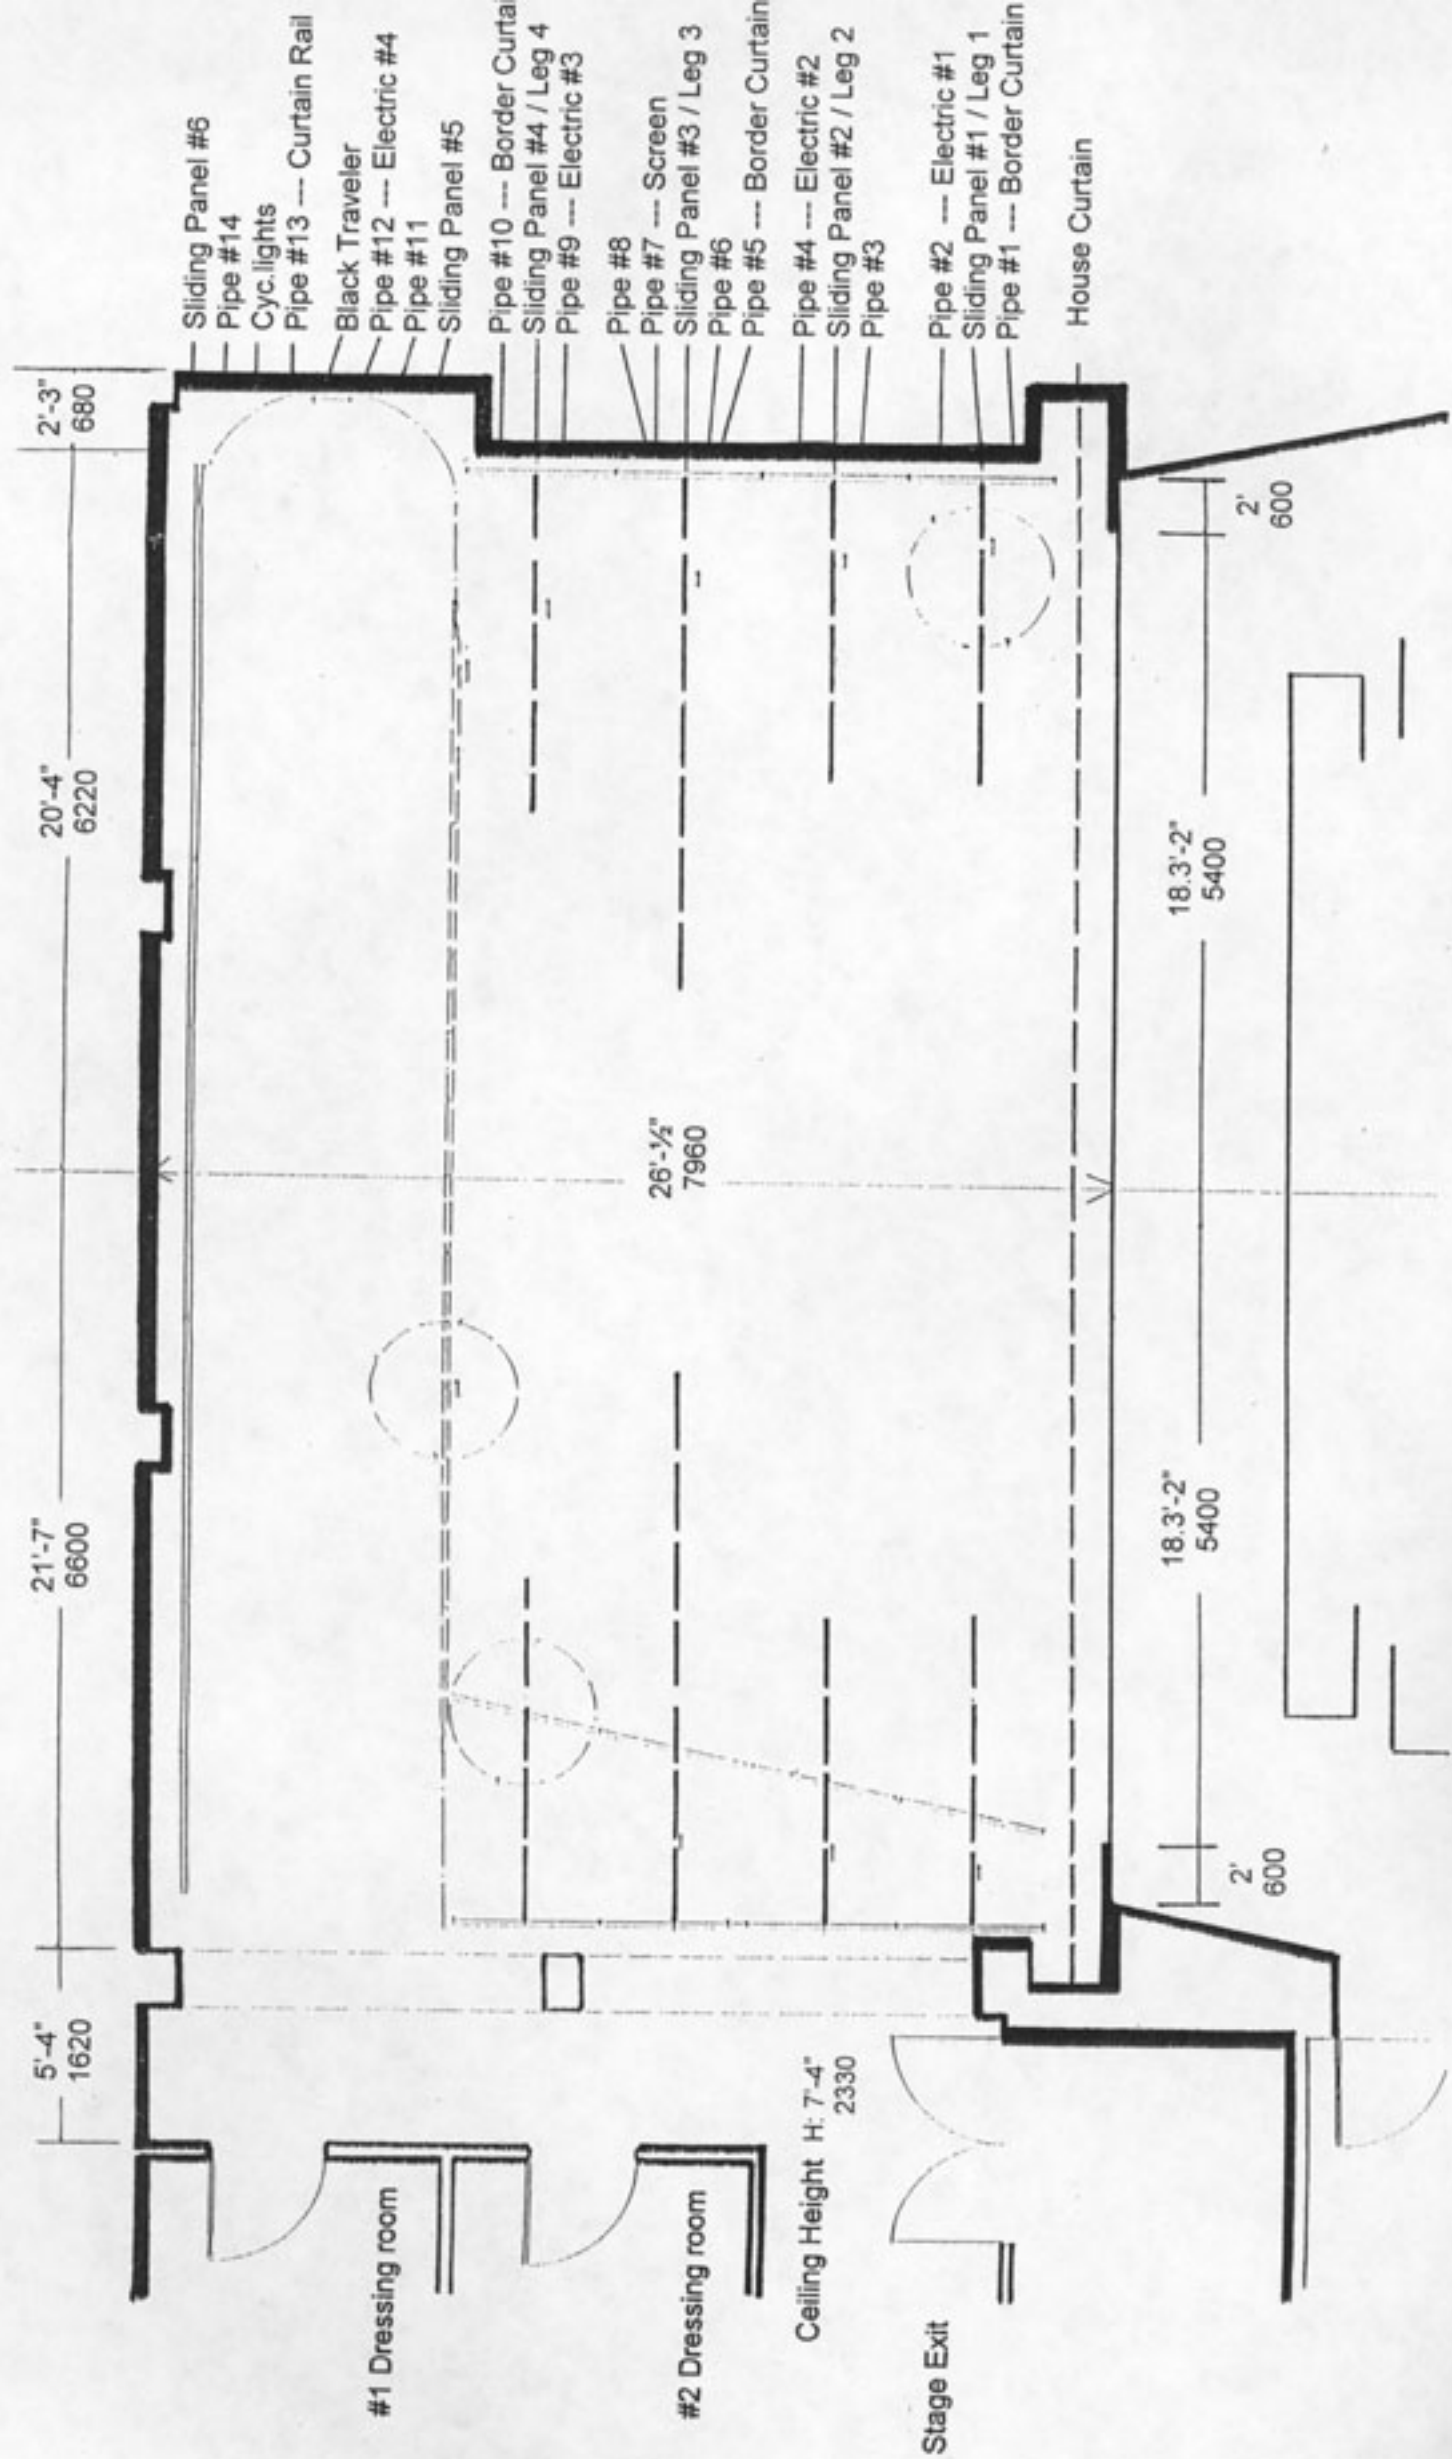


Japan Society Sectional Plan/劇場立面図

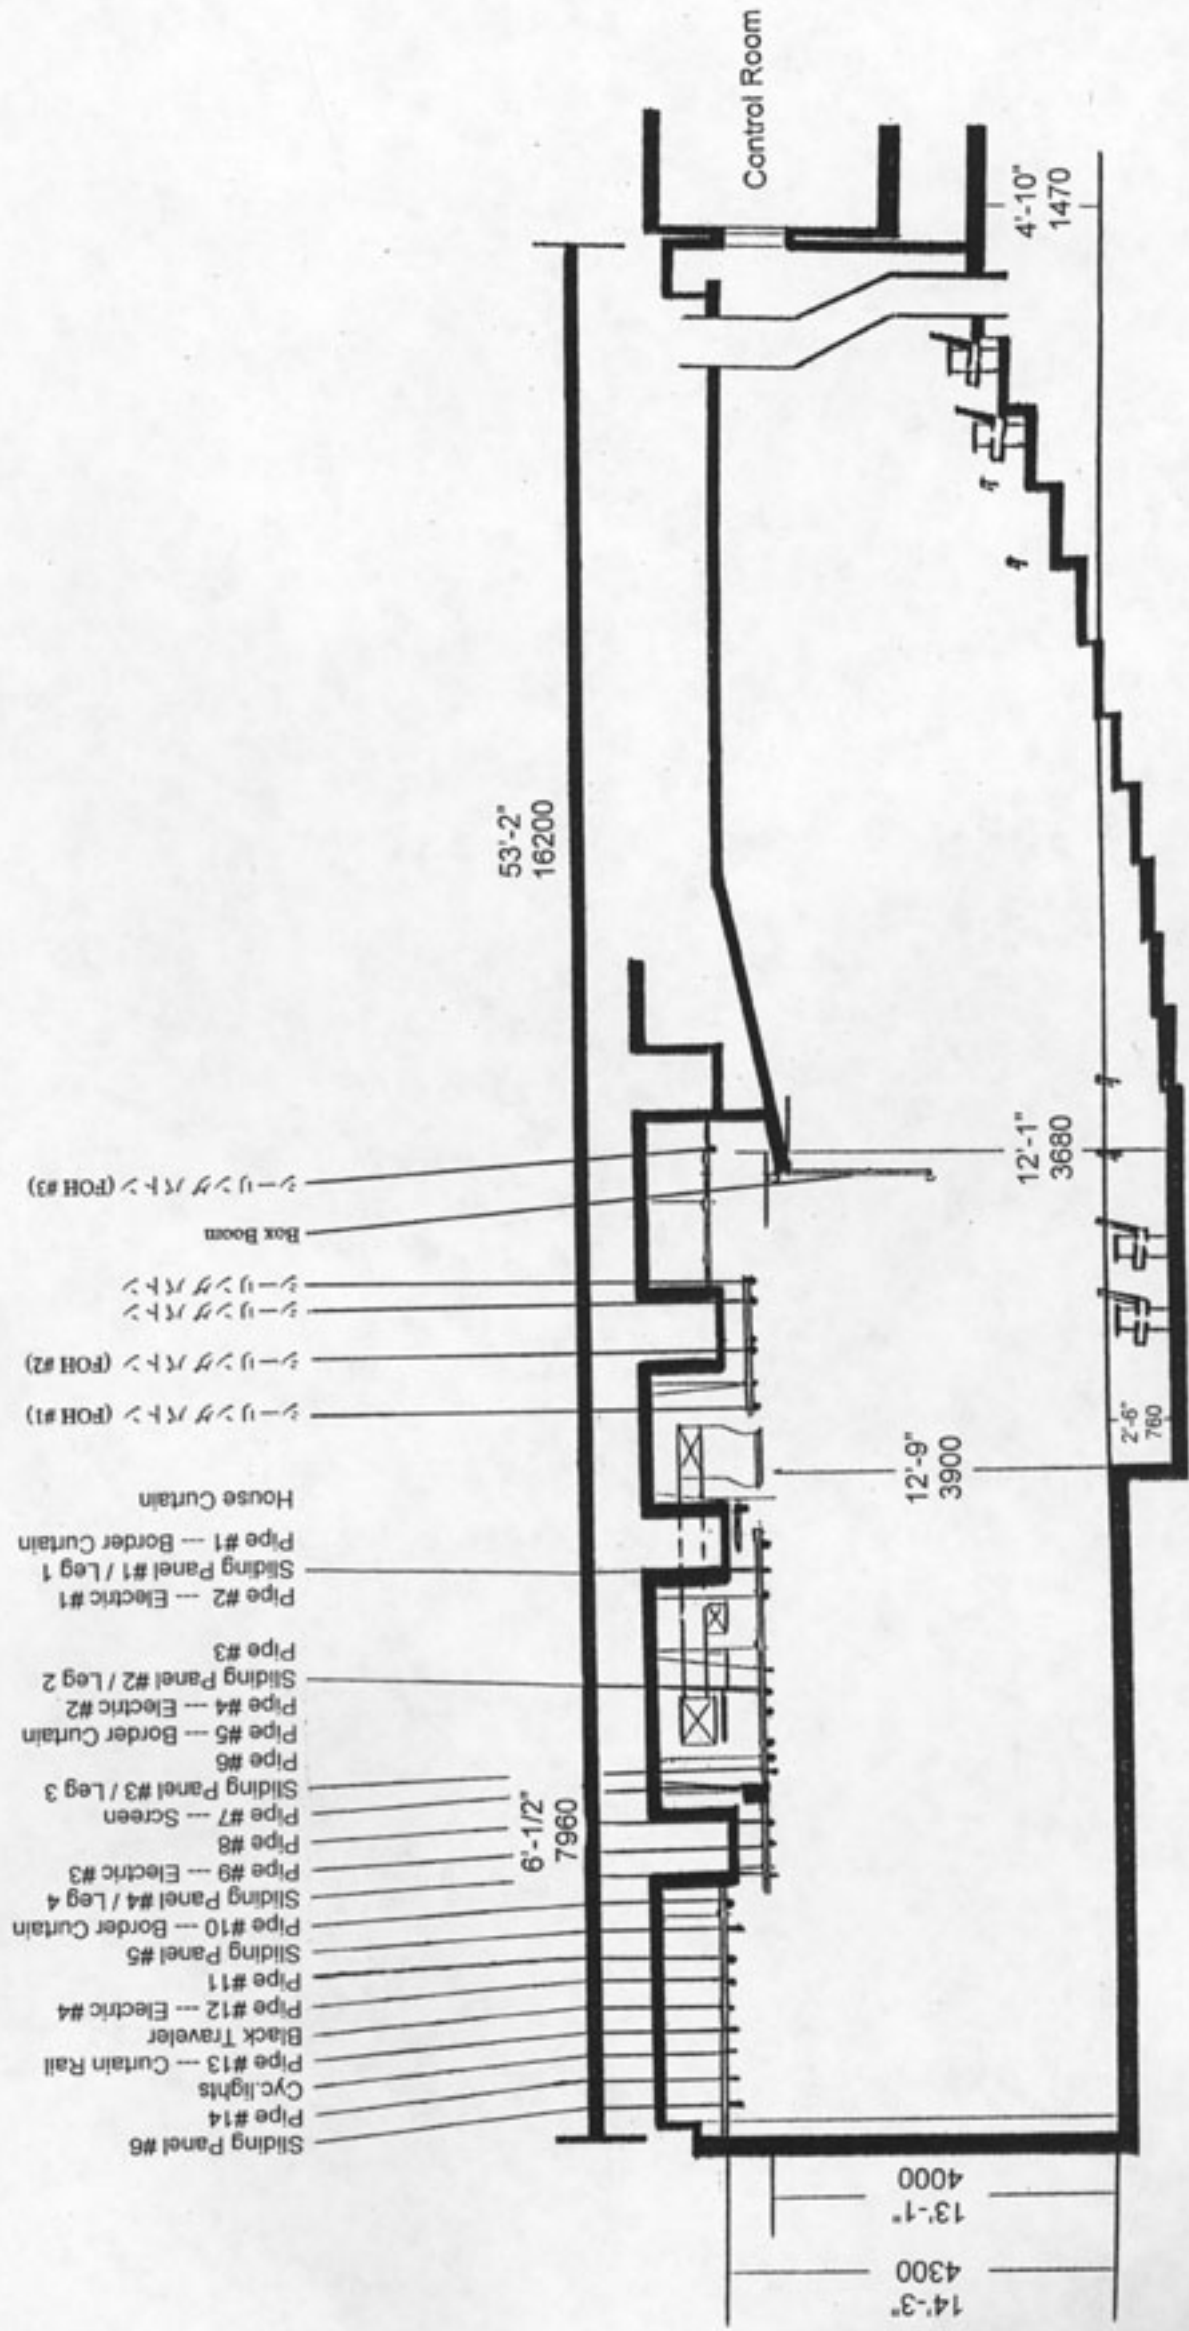

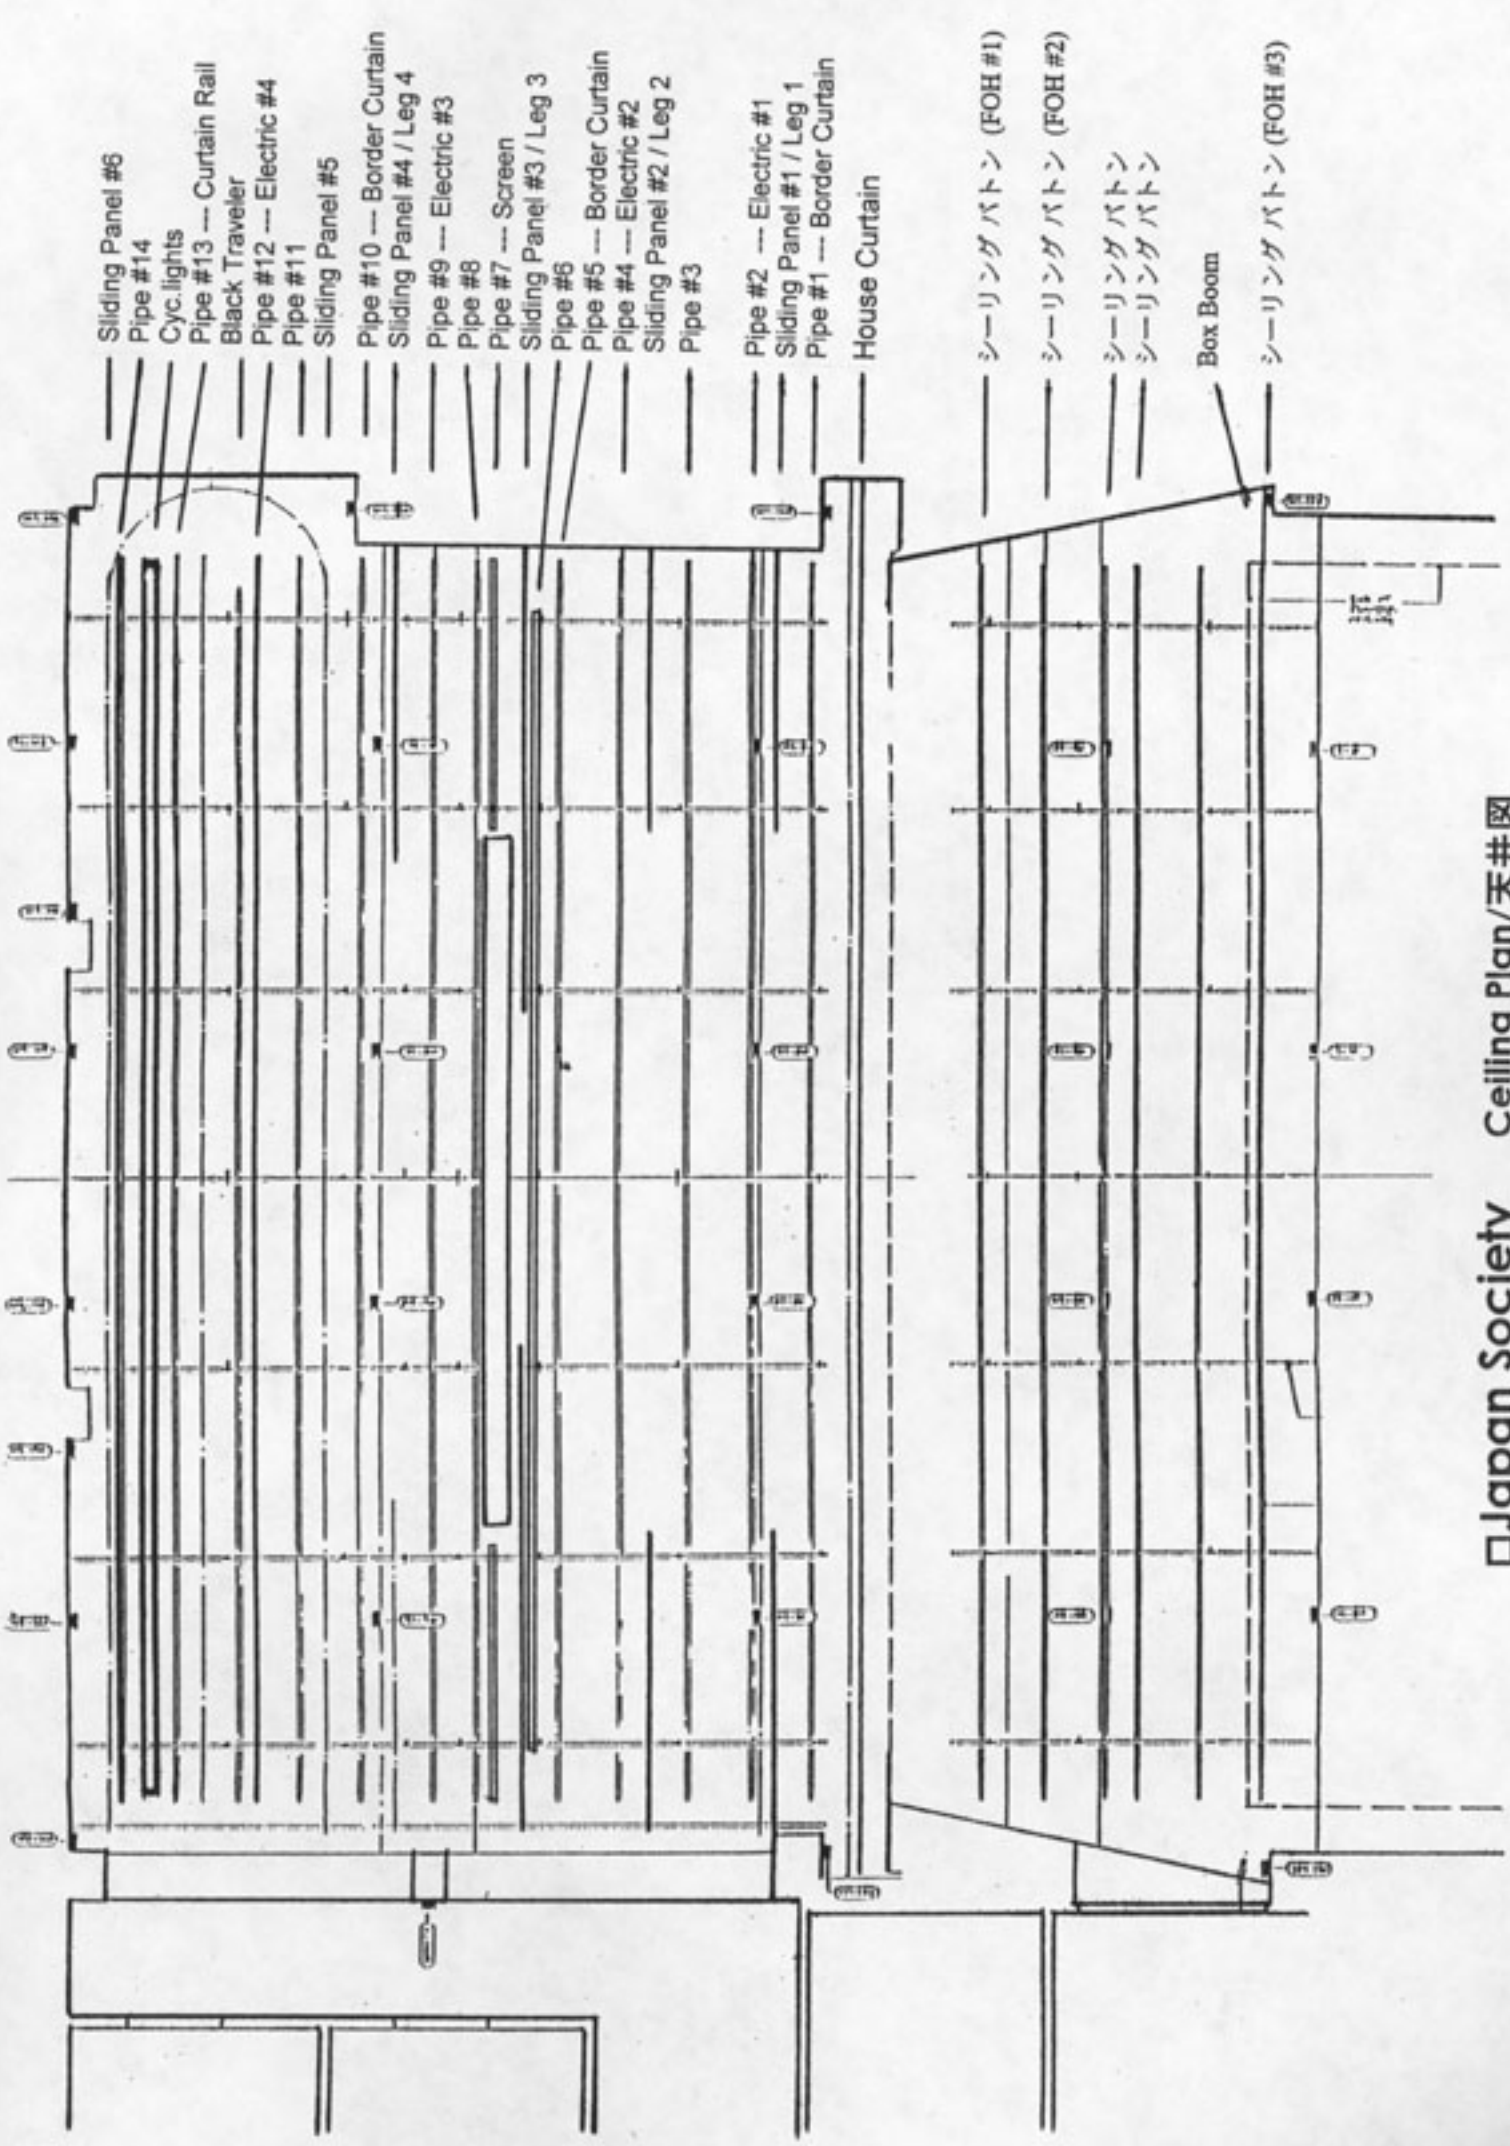


□Japan Society Ceiling Plan/天井図

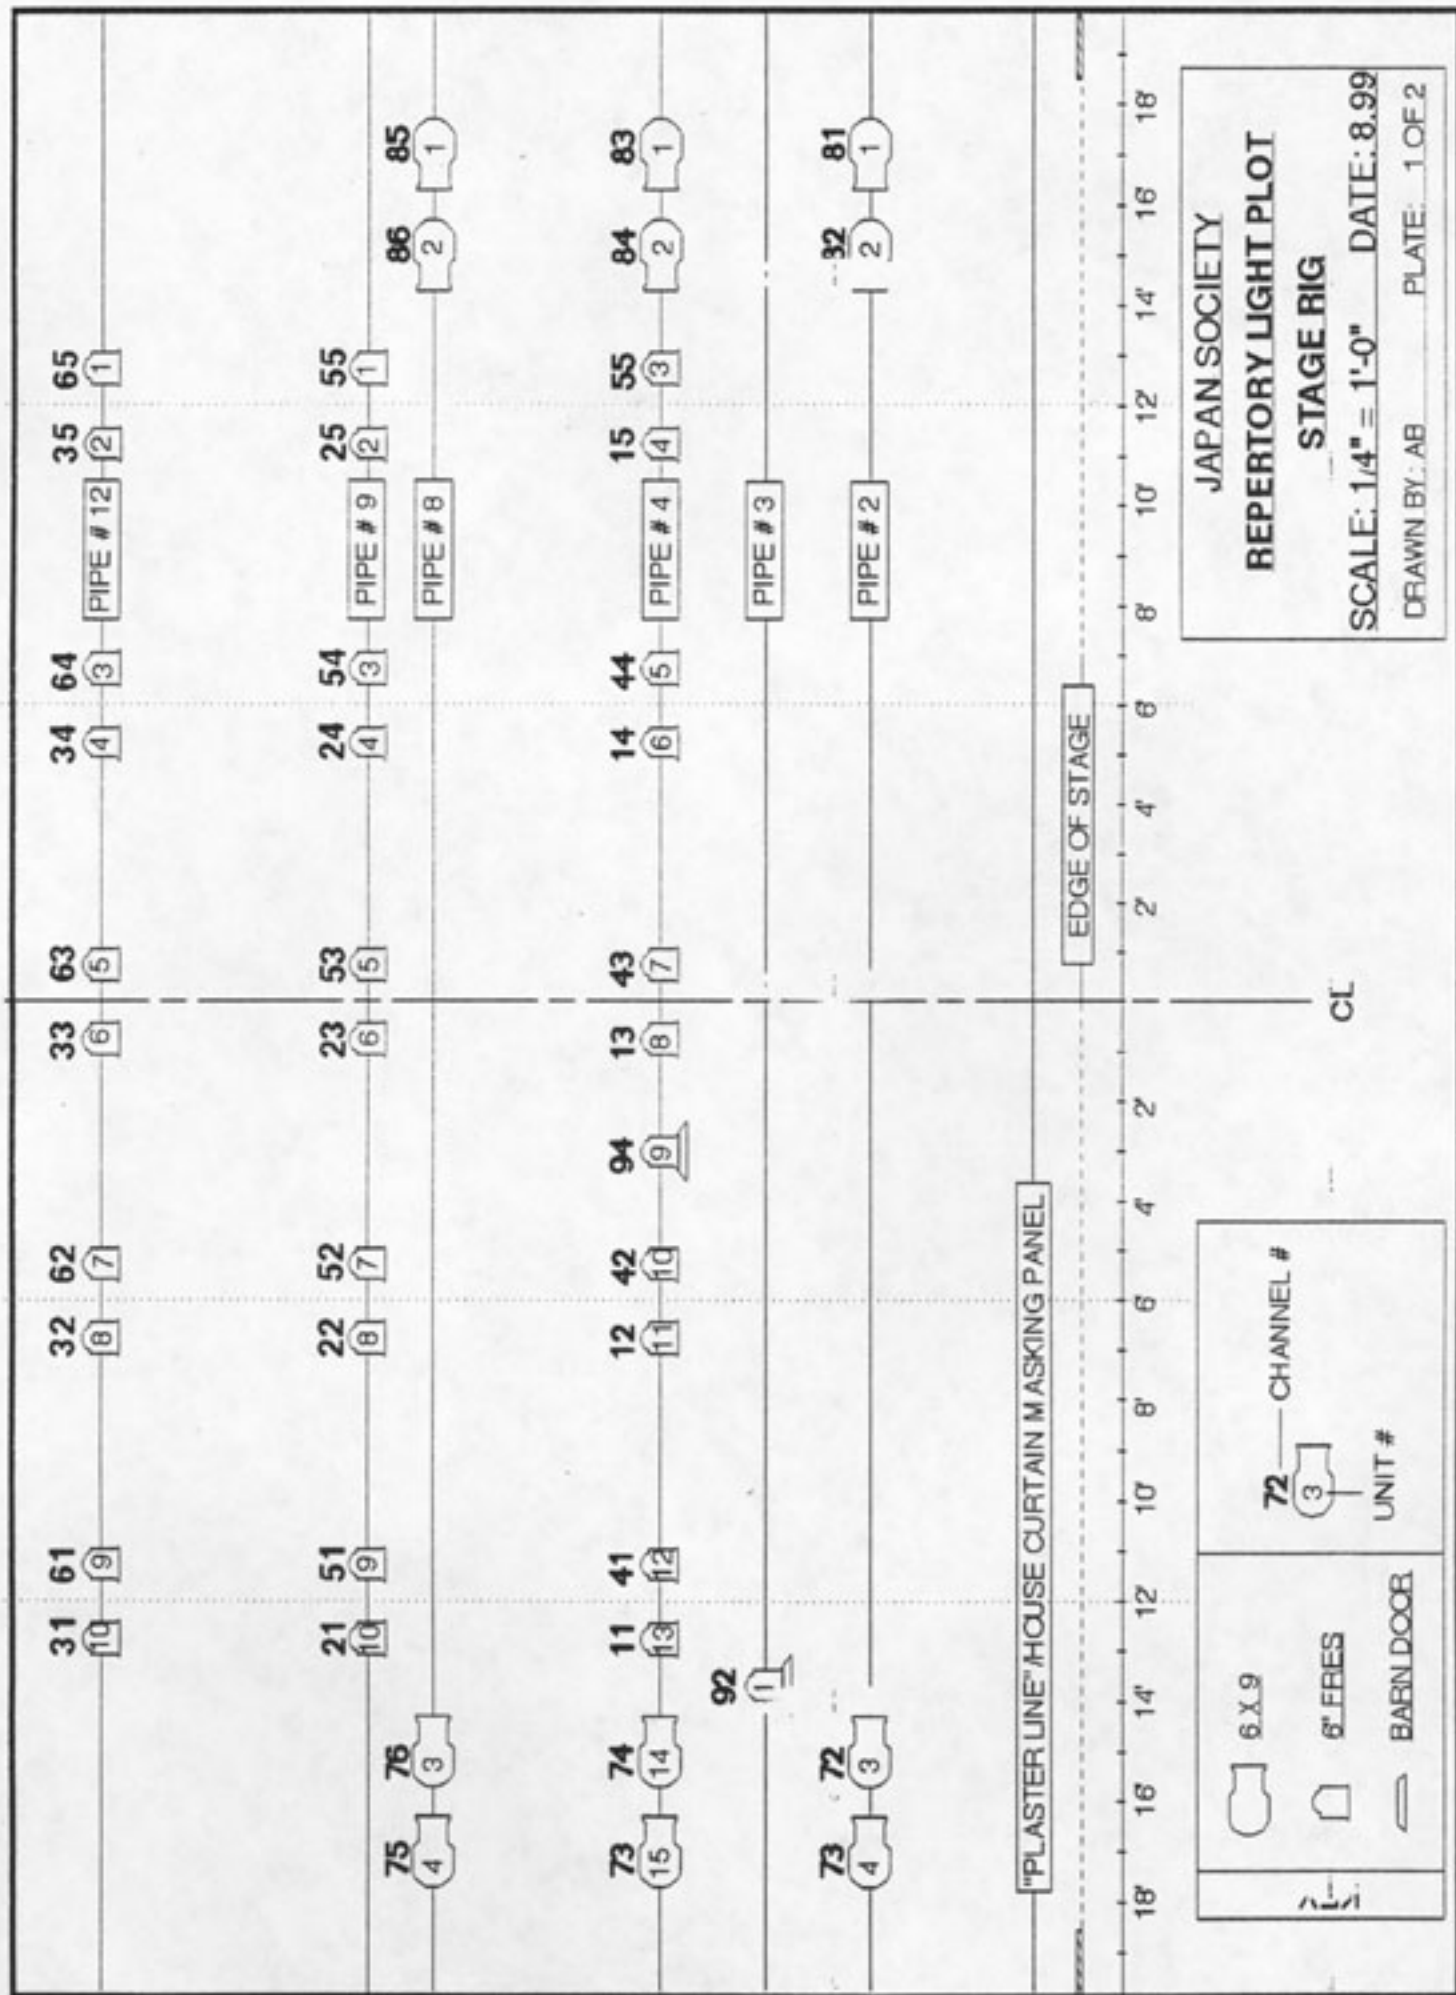



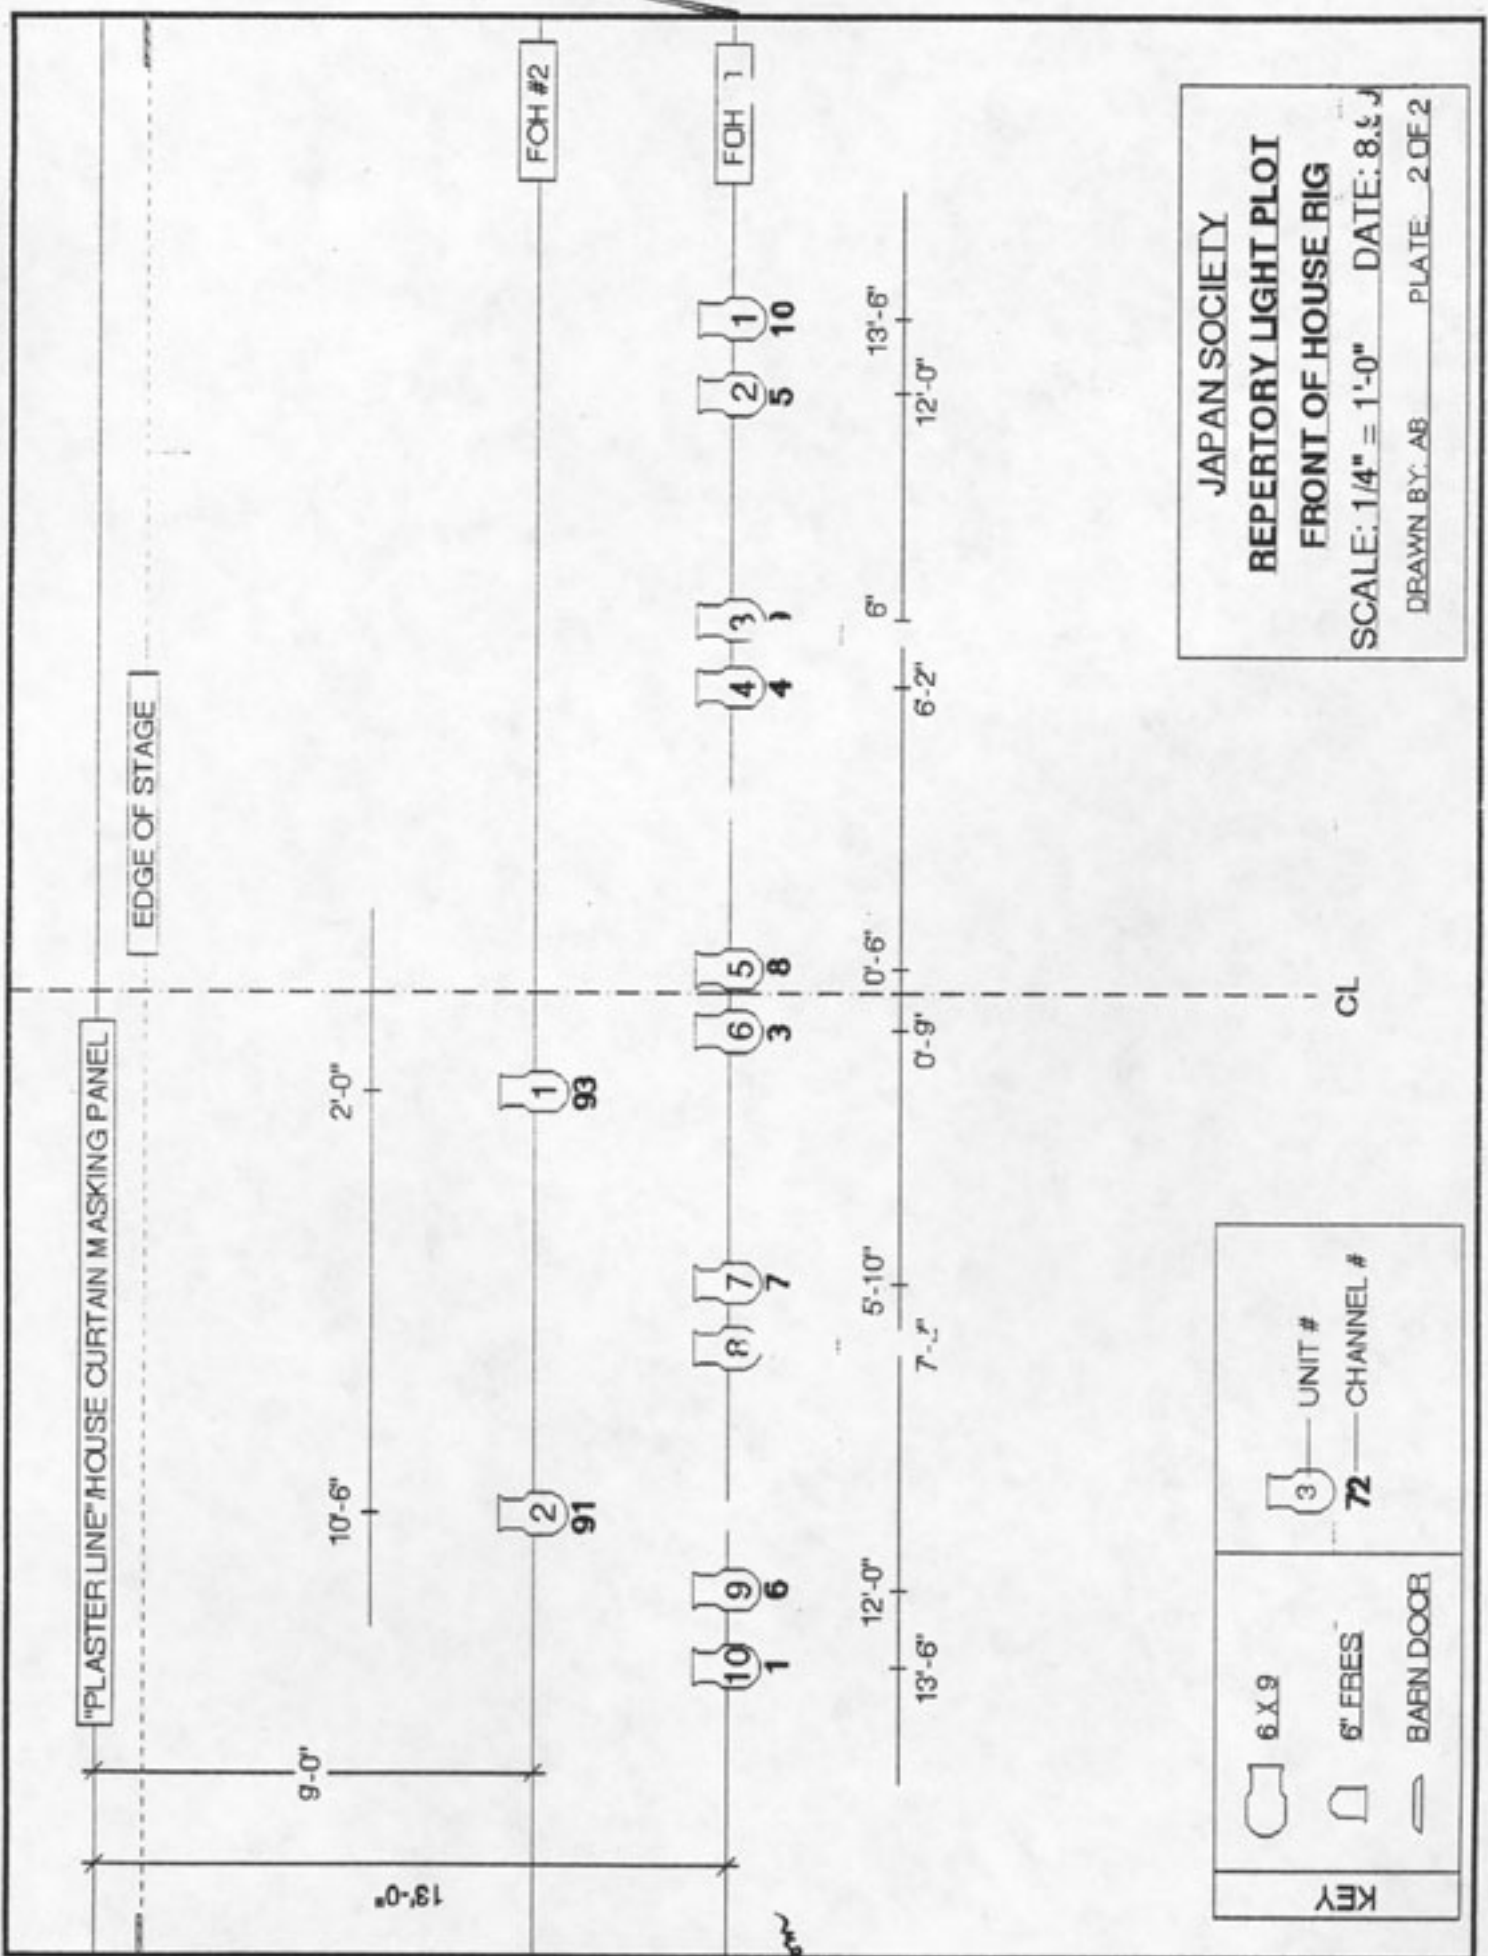

JAPAN SOCIETY
 REPERTORY LIGHT PLOT
 STAGE RIG
 SCALE: 1/4" = 1'-0" DATE: 8.99
 DRAWN BY: AB PLATE: 1 OF 2

6 X 9 6' FRES BARN DOOR	CHANNEL # 72 (3) UNIT #
-------------------------------	-------------------------------



JAPAN SOCIETY
REPERTORY LIGHT PLOT
FRONT OF HOUSE RIG
 SCALE: 1/4" = 1'-0" DATE: 8.3.54
 DRAWN BY: AB PLATE: 2 OF 2

KEY	
	6 X 9 UNIT #
	6' FRESNEL UNIT #
	BARN DOOR
	72 CHANNEL #